
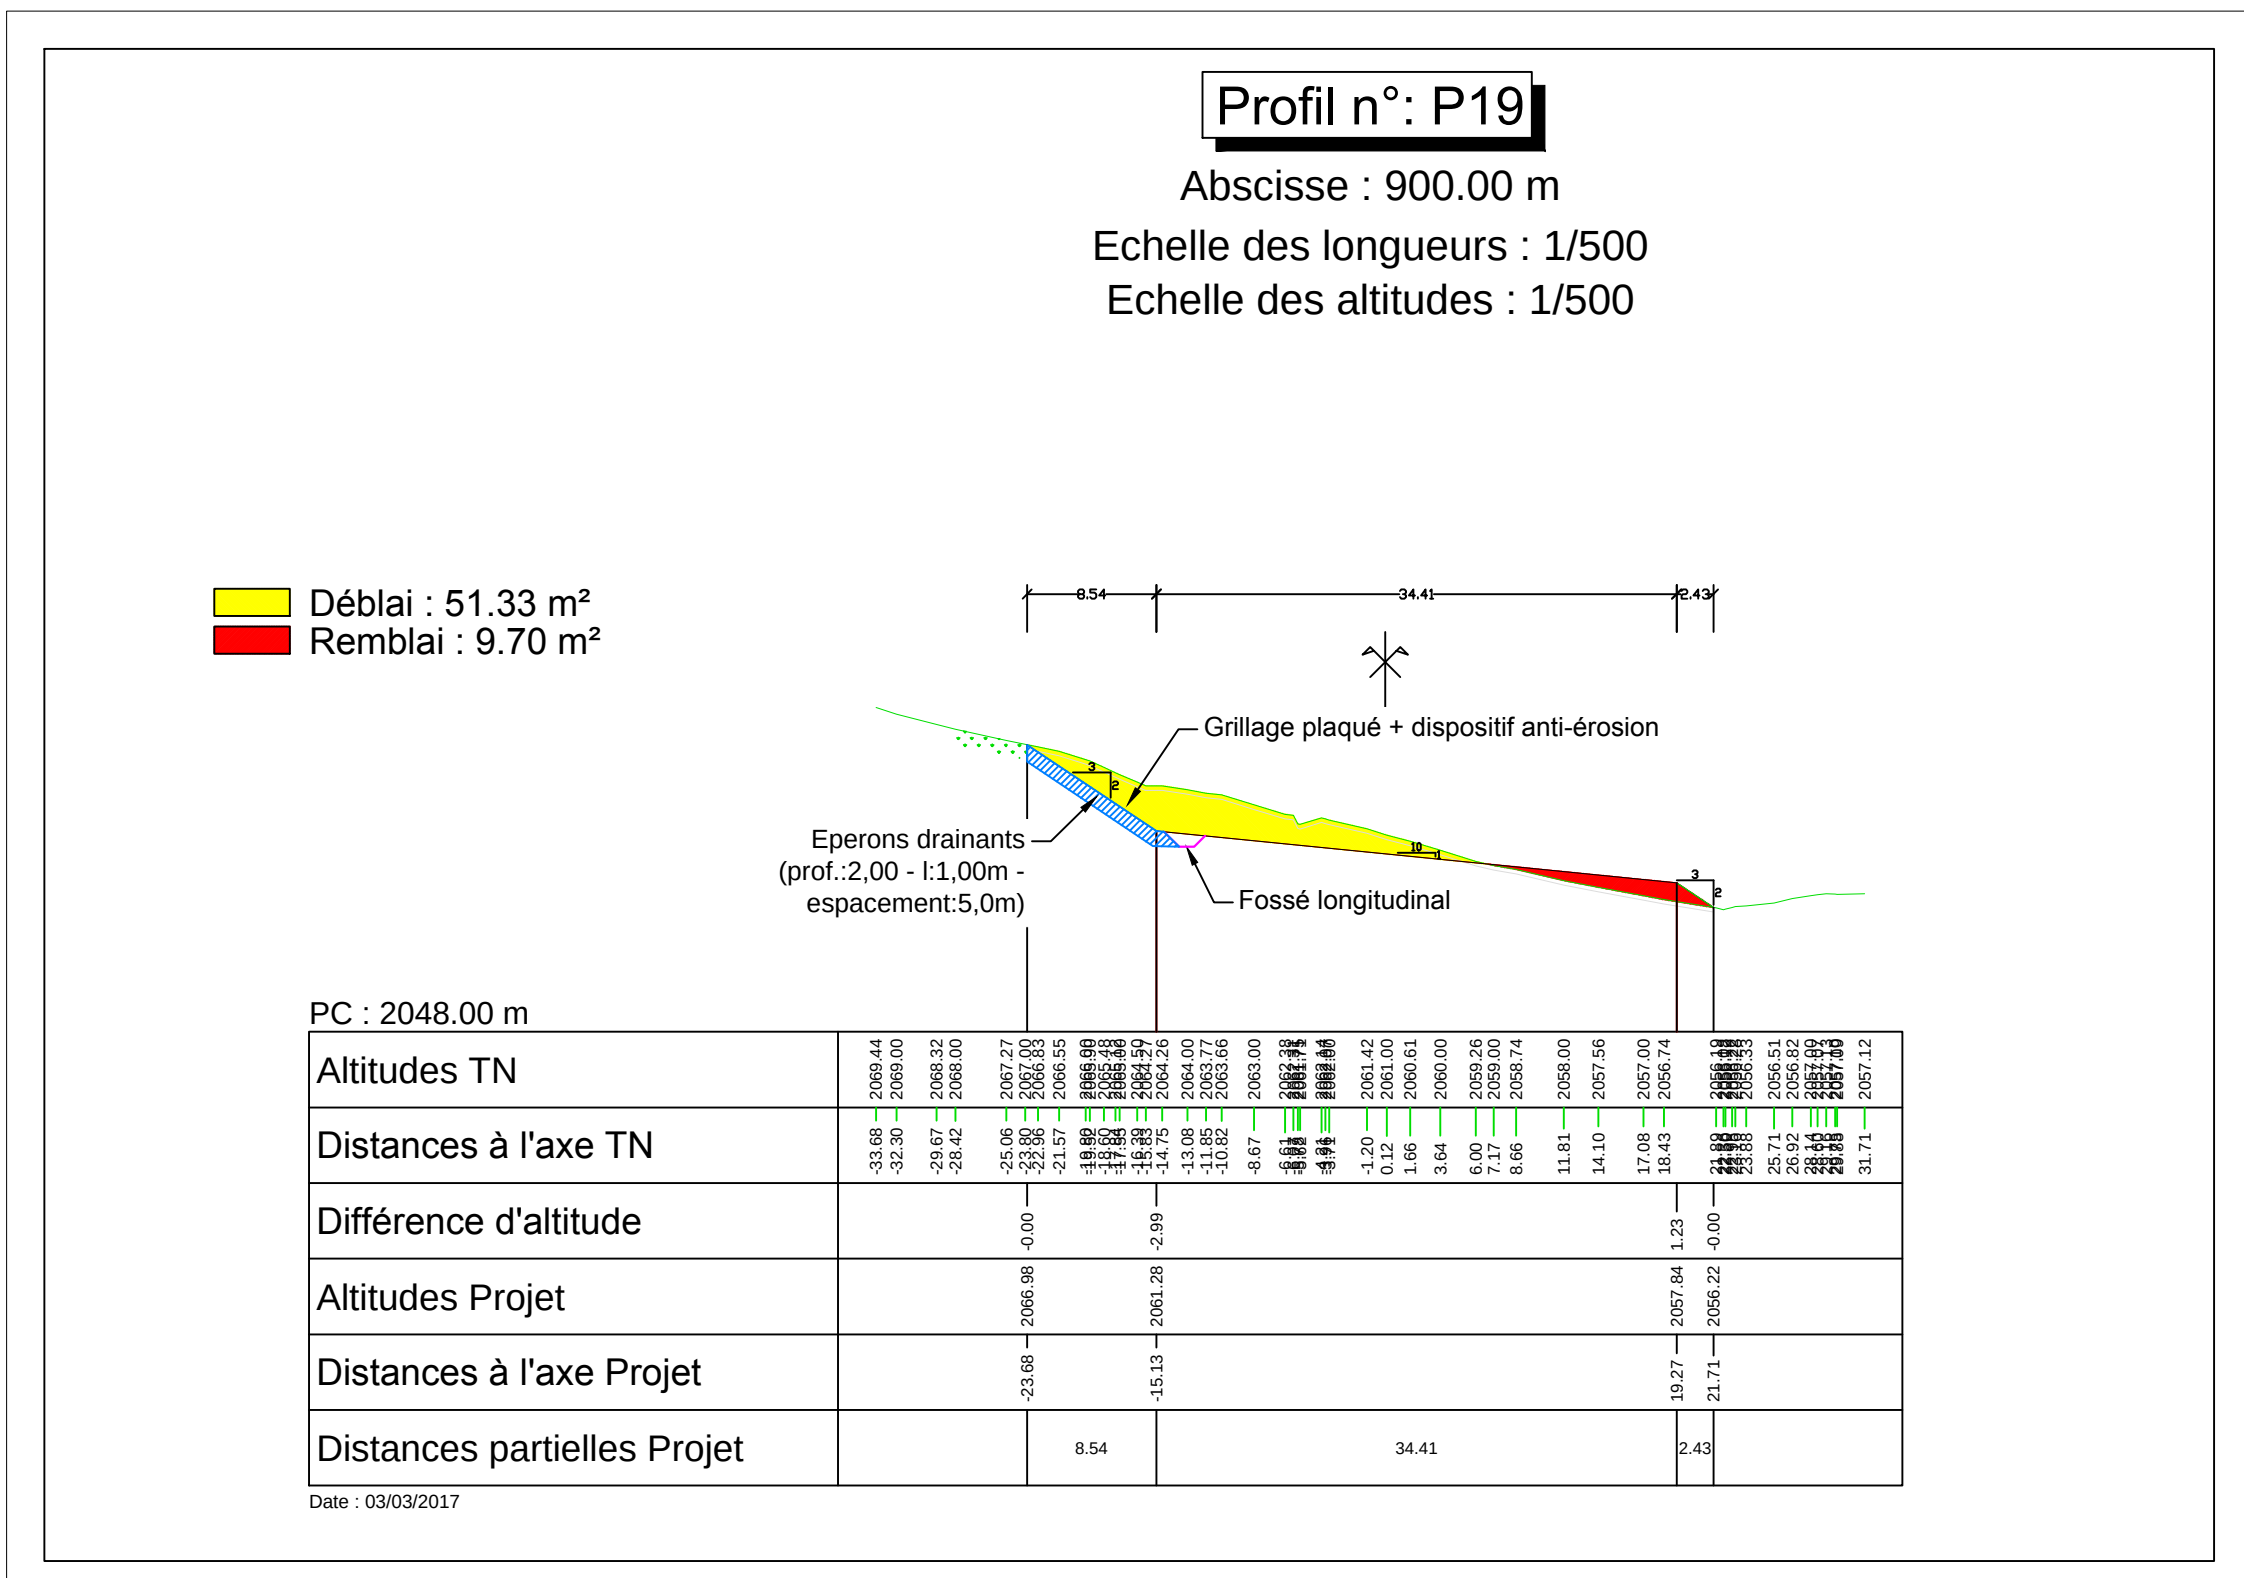


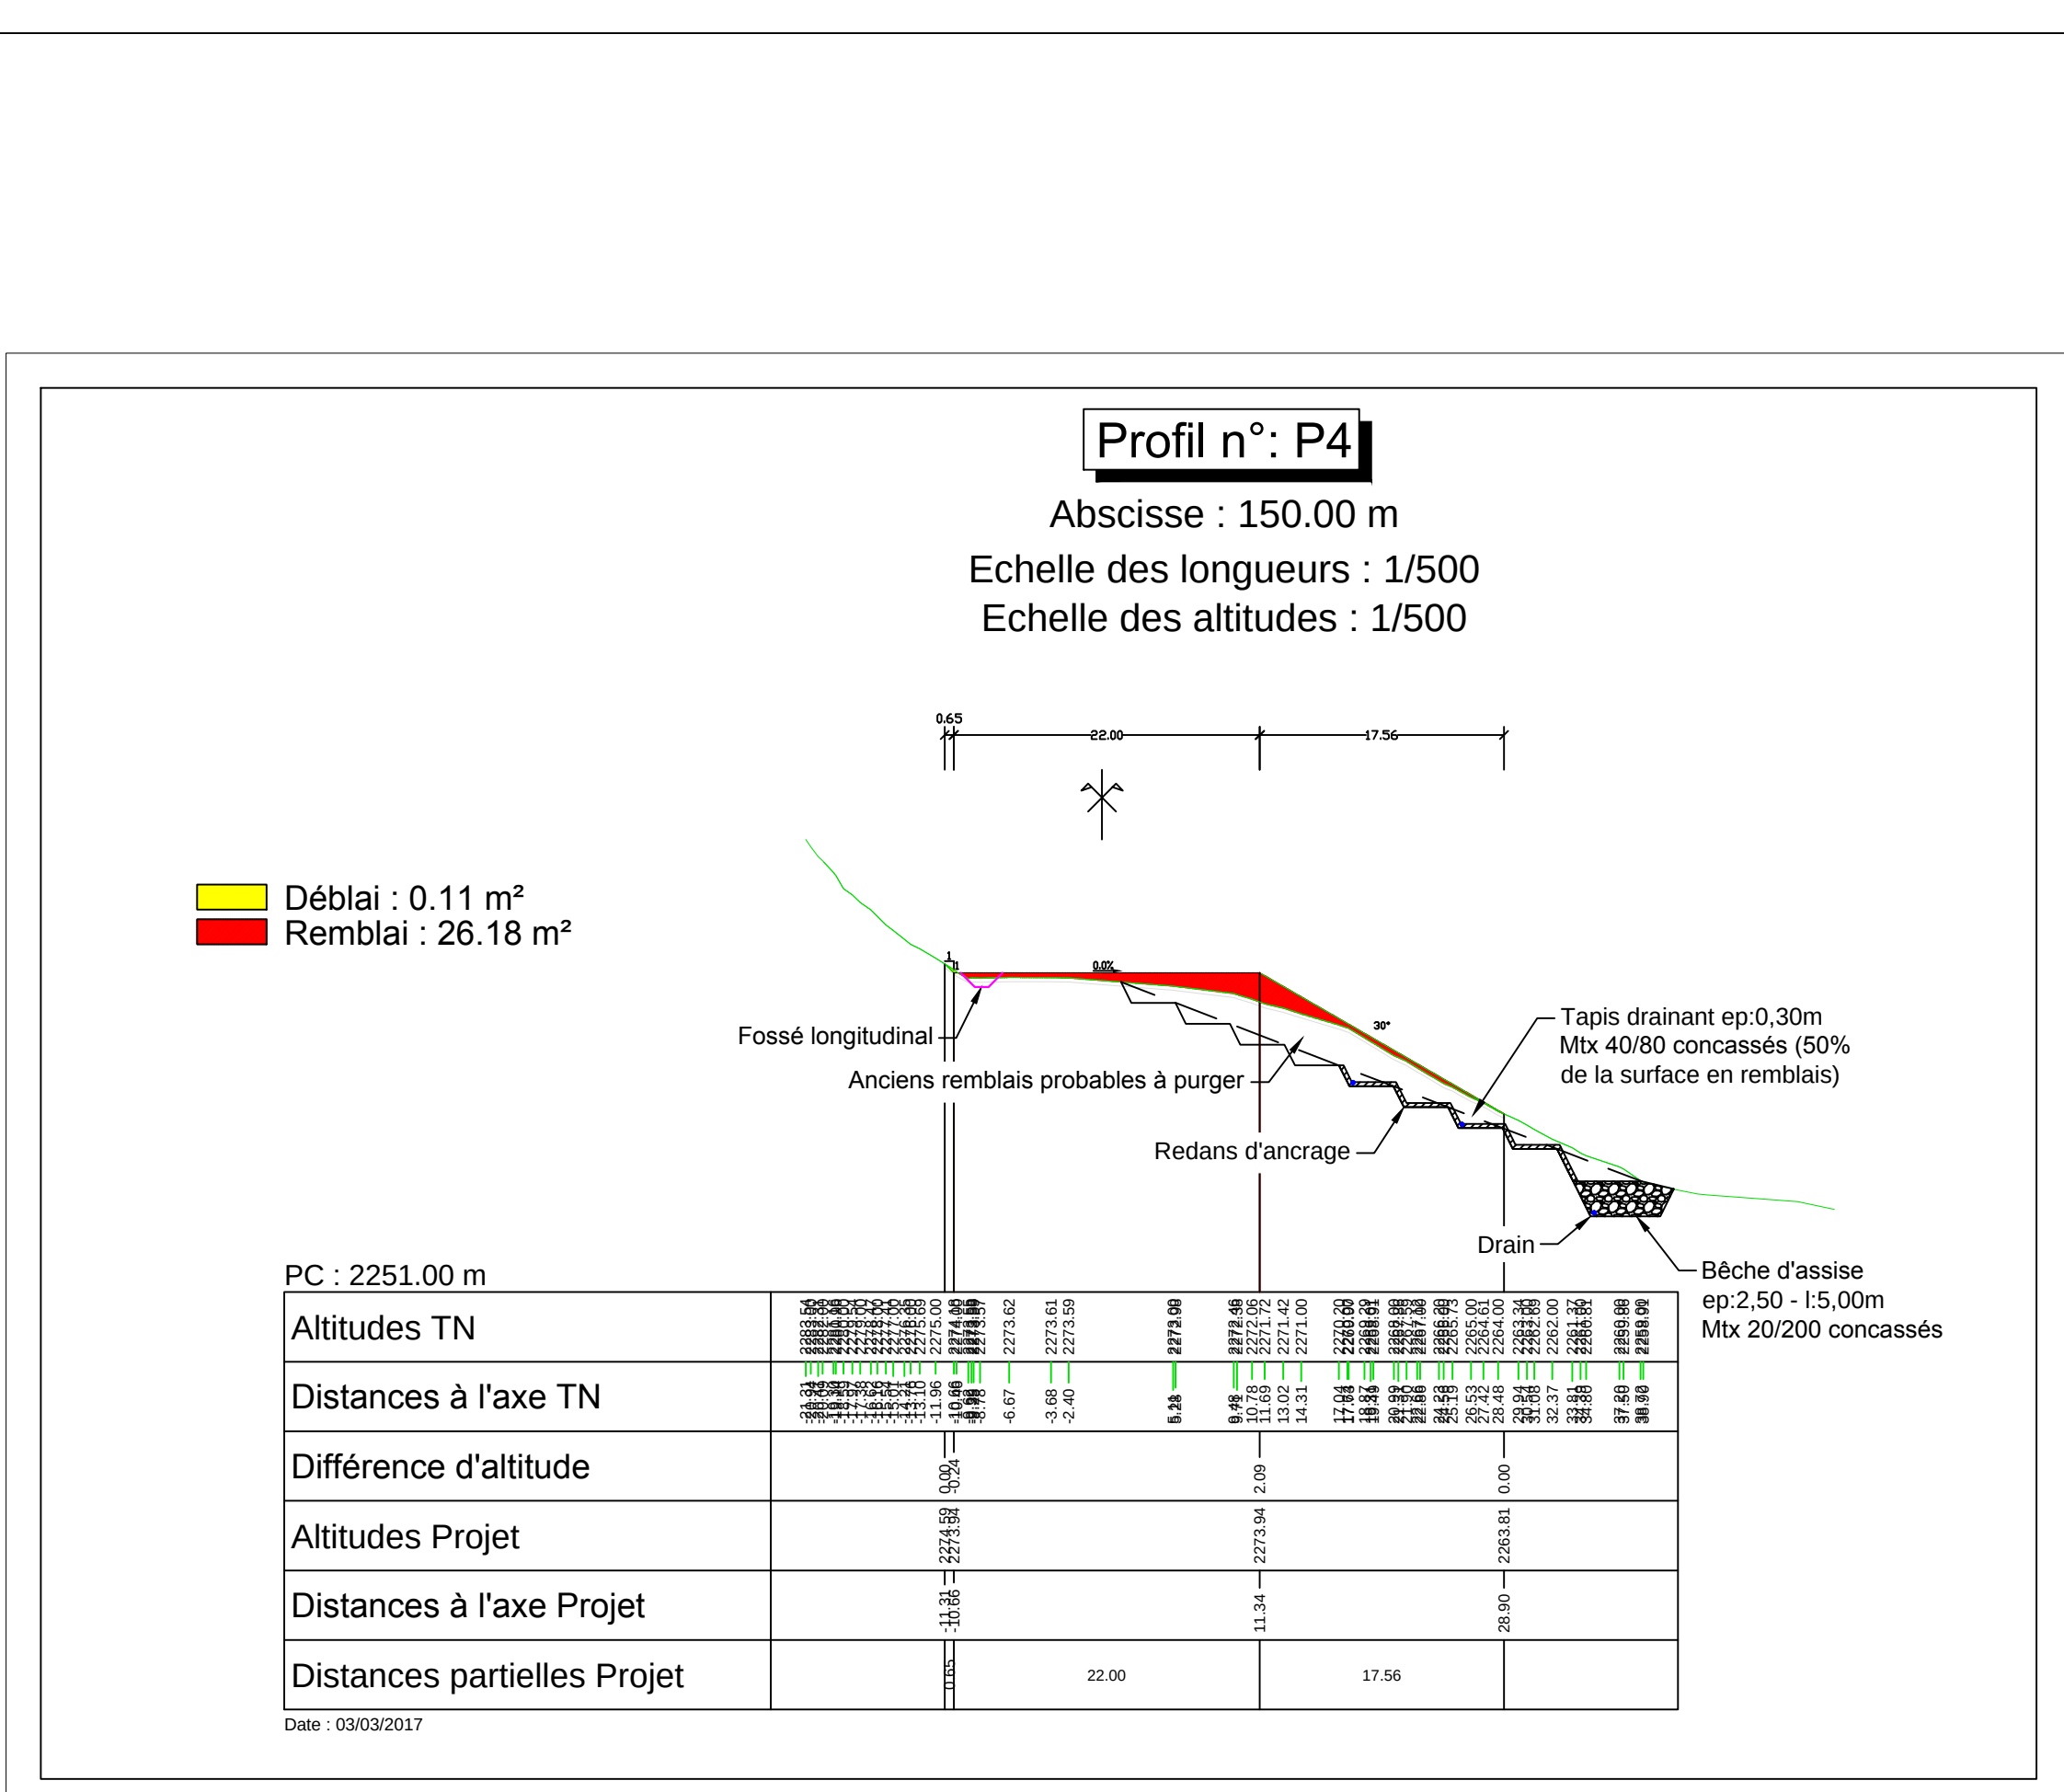

The image contains two technical drawings related to a road construction project.

Left Drawing: This is a detailed plan view of a road section. It shows a road alignment with various slopes indicated by percentages (e.g., <3%, <7%, <10%, <15%). Key features include:

- Bêches d'assise** (foundation beams) with dimensions like ep. 2.50 - l. 5.00m and ep. 1.00 - l. 2.00m.
- Talus** (embankments) with heights ranging from 3.00m to 12.00m.
- Purge des anciens remblais** (clearing of old embankments).
- Tapis drainant** (drainage mat) with dimensions ep. 0.30m.
- Grillage plaqué + dispositif anti-érosion** (plated grid + anti-erosion device).
- Eperons de rive** (river piers).

Right Drawing: This drawing shows another plan view of the same or a different section of the road. It highlights the alignment of the road and the surrounding terrain. Key features include:

- Eperons drainants** (drainage piers) with dimensions prof.: 2.00 - l.: 1.00m and espacement: 5.0m.
- Grillage plaqué + dispositif anti-érosion** (plated grid + anti-erosion device).
- Talus** (embankments) with heights ranging from 3.00m to 12.00m.
- Slopes** indicated by percentages (e.g., <3%, <7%, <10%, <15%).